


Wensley Quarry

Section 73 Application


Proposed Advanced Planting Works

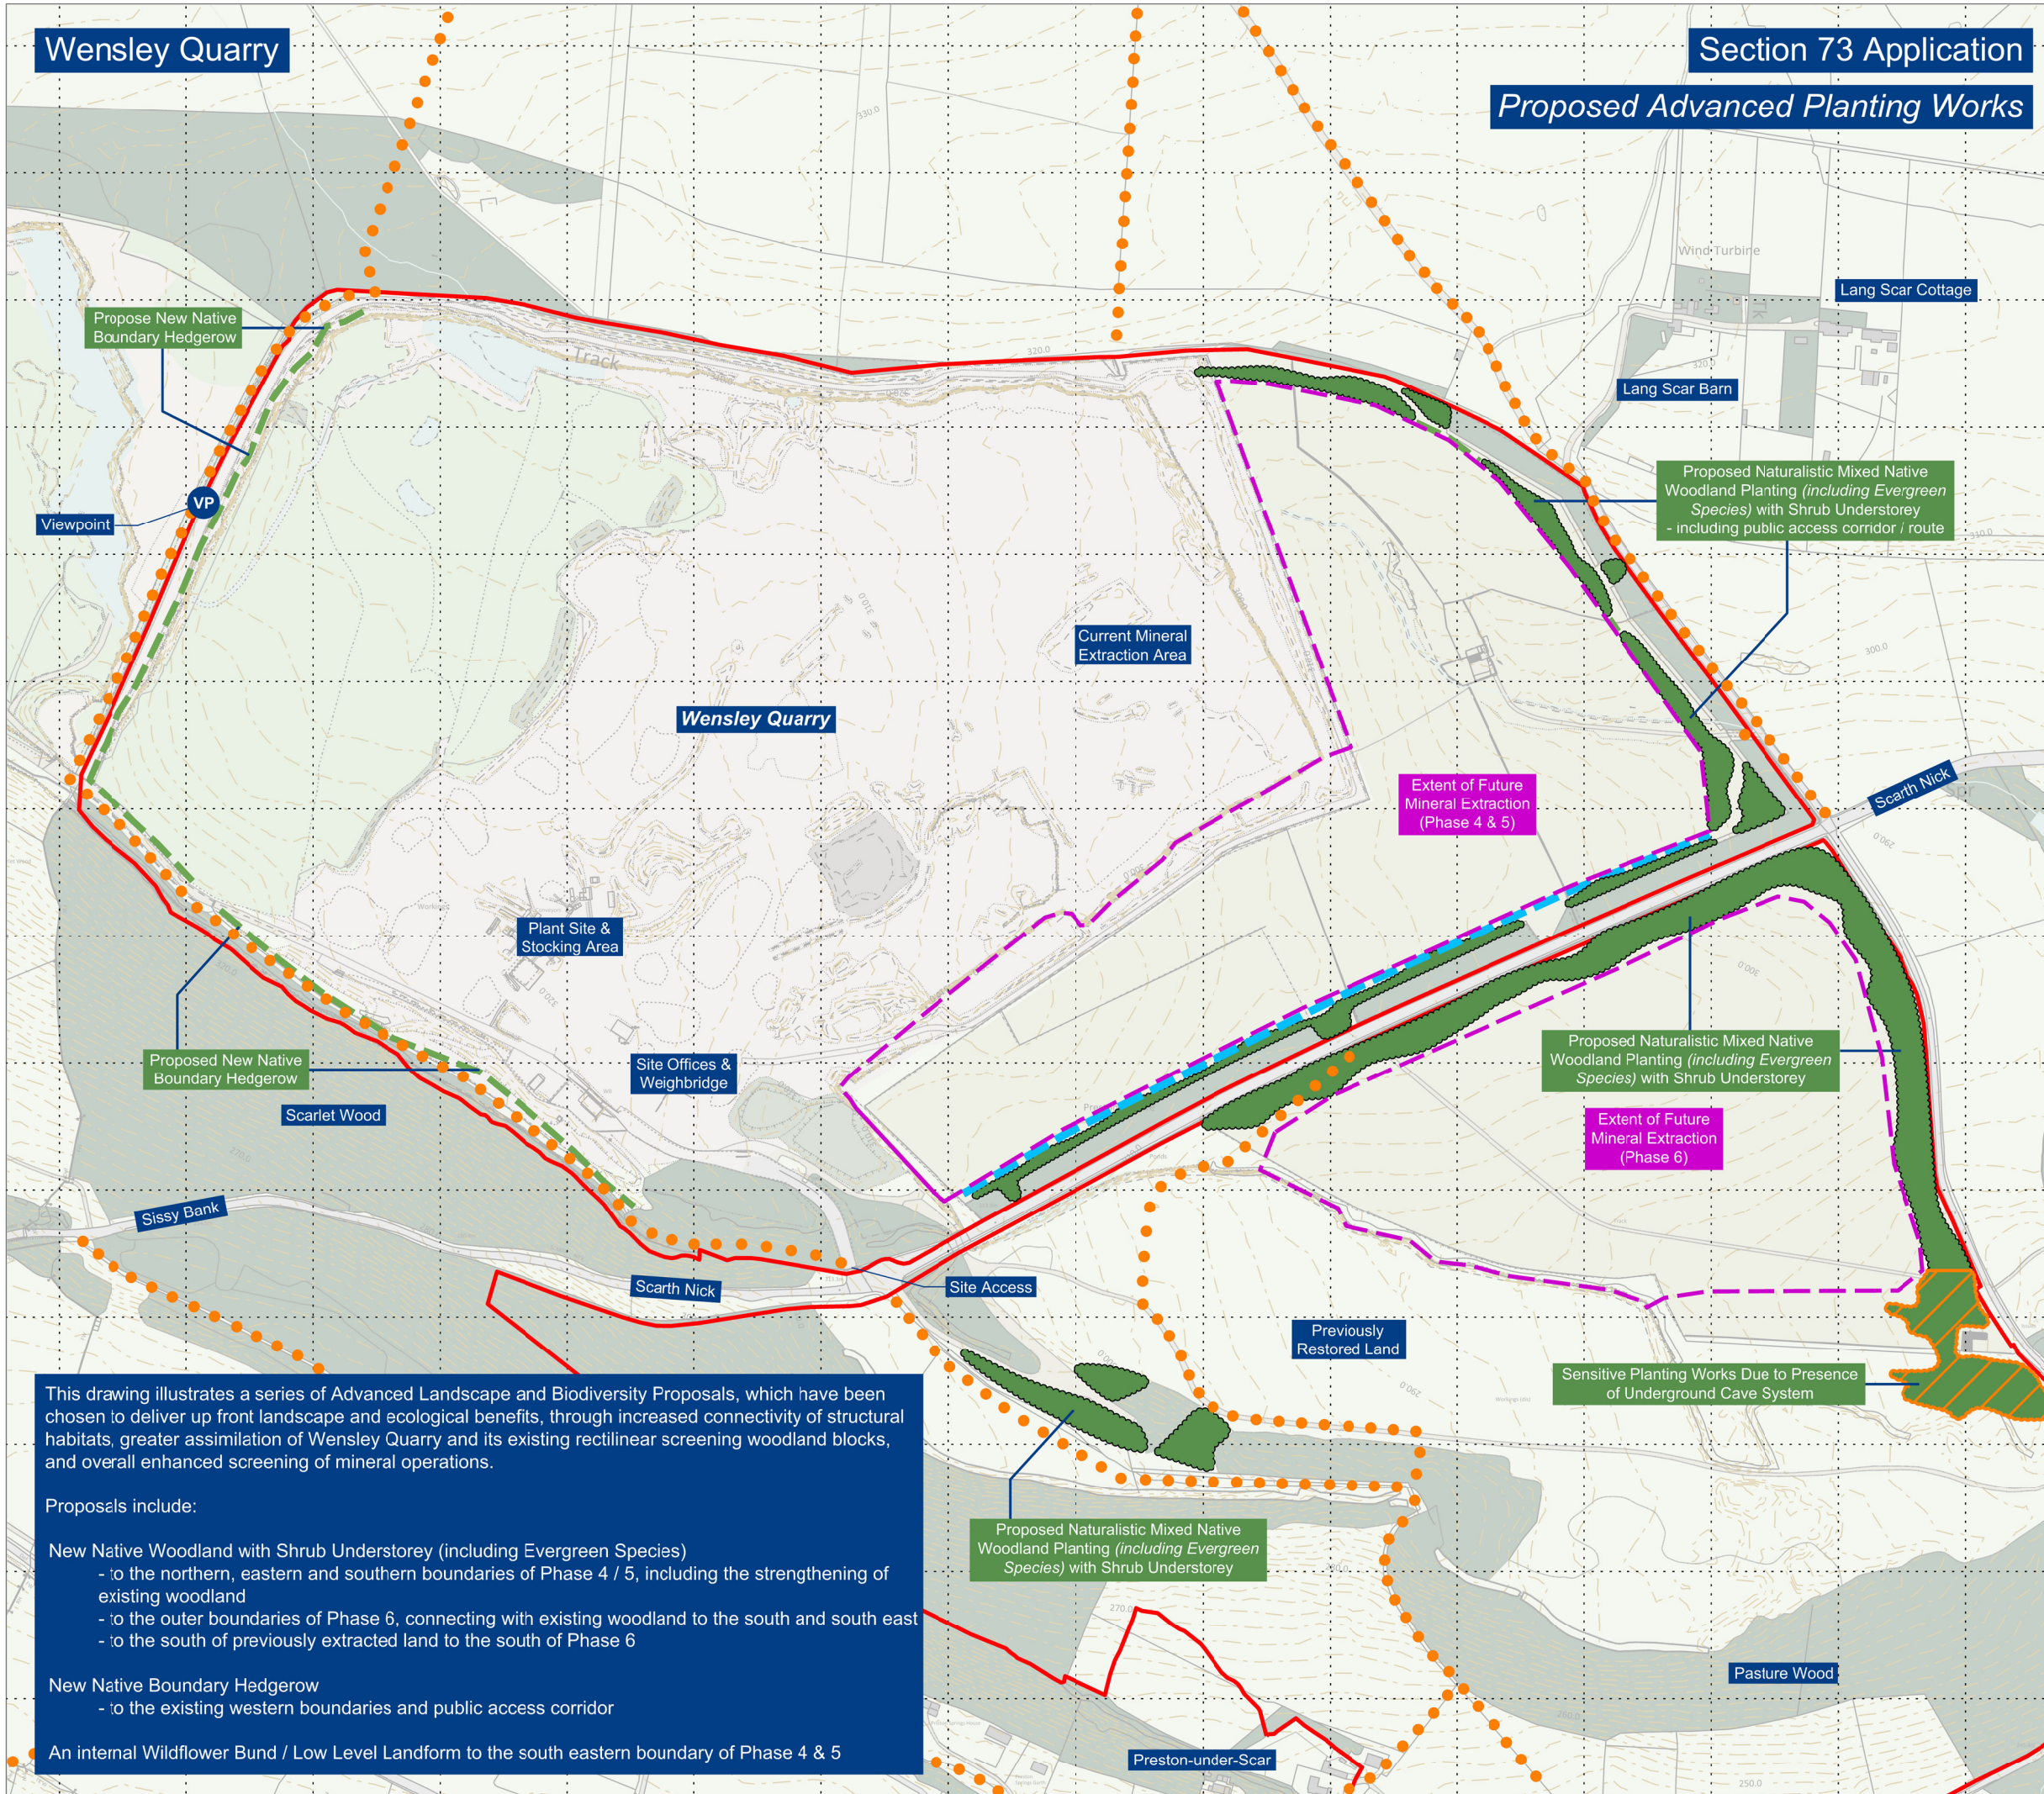

Legend

- Planning Permission Boundary
- Limit of Remaining Permitted Mineral Extraction
- Proposed Naturalistic Mixed Native Woodland with Shrub Understorey
- Area of Sensitive Planting Works Due to Presence of Underground Caves
- Proposed Native Hedgerow
- Proposed Wildflower Bund / Low Level Screening Landform
- Public Rights of Way (PROW) - Existing & Proposed
- Proposed Viewpoint

SCALE

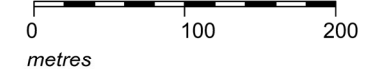

Site Name:
Wensley Quarry

Drawing Name:
Advanced Planting Works

Drawn By:
R.Duncan

Scale @ A3:
1:5,000

Date:
February 2026

Drawing Number:
KD.WNLY.1.D.019A



This drawing illustrates a series of Advanced Landscape and Biodiversity Proposals, which have been chosen to deliver up front landscape and ecological benefits, through increased connectivity of structural habitats, greater assimilation of Wensley Quarry and its existing rectilinear screening woodland blocks, and overall enhanced screening of mineral operations.

- Proposals include:
- New Native Woodland with Shrub Understorey (including Evergreen Species)
 - to the northern, eastern and southern boundaries of Phase 4 / 5, including the strengthening of existing woodland
 - to the outer boundaries of Phase 6, connecting with existing woodland to the south and south east
 - to the south of previously extracted land to the south of Phase 6
 - New Native Boundary Hedgerow
 - to the existing western boundaries and public access corridor
 - An internal Wildflower Bund / Low Level Landform to the south eastern boundary of Phase 4 & 5